

IPSWICH BOROUGH COUNCIL (SUFFOLK COUNTY COUNCIL (BOROUGH OF IPSWICH) (STOPPING, WAITING AND LOADING PROHIBITIONS AND RESTRICTIONS AND ON-STREET PARKING PLACES) (CONSOLIDATION) ORDER 2019) ON-STREET PARKING PLACES ORDER 2025

WHEREAS IPSWICH BOROUGH COUNCIL ("the Council") wishes to amend certain aspects of the Suffolk County Council (Borough of Ipswich) (Stopping, Waiting and Loading Prohibitions and Restrictions and On-Street Parking Places) (Consolidation) Order 2019 (as amended) by:

IPSWICH BOROUGH COUNCIL pursuant to arrangements made in accordance with Regulations made under Section 19 of the Local Government Act 2000 with the Suffolk County Council in exercise of the powers of the County Council under Sections 1, 2, 4, 45 and 46 of the Road Traffic Regulation Act 1984 ("the 1984 Act") and of all other enabling powers and after consultation with the Chief Officer of Police in accordance with Schedule 9 Part III of the 1984 Act and Part 6 of the Traffic Management Act 2004 ("the 2004 Act"), MAKES THE FOLLOWING ORDER:

1. The provisions of the Suffolk County Council (Borough of Ipswich) (Stopping, Waiting and Loading Prohibitions and Restrictions and On-Street Parking Places) (Consolidation) Order 2019 ("the 2019 Order"), as amended, shall have effect as if set out in full in the 2019 Order, save that:

* revision 2 of the Map Tile bearing reference GJ123 shall be replaced by the amended revision 3 of the Map Tile bearing the same reference attached to this Order, and Schedule 7 of the 2019 Order shall be amended accordingly.

* revision 4 of the Map Tile bearing reference GK123 shall be replaced by the amended revision 5 of the Map Tile bearing the same reference attached to this Order, and Schedule 7 of the 2019 Order shall be amended accordingly.

* revision 2 of the Map Tile bearing reference GL121 shall be replaced by the amended revision 3 of the Map Tile bearing the same reference attached to this Order, and Schedule 7 of the 2019 Order shall be amended accordingly.

* revision 2 of the Map Tile bearing reference GL122 shall be replaced by the amended revision 3 of the Map Tile bearing the same reference attached to this Order, and Schedule 7 of the 2019 Order shall be amended accordingly.

* revision 3 of the Map Tile bearing reference GL123 shall be replaced by the amended revision 4 of the Map Tile bearing the same reference attached to this Order, and Schedule 7 of the 2019 Order shall be amended accordingly.

* revision 2 of the Map Tile bearing reference GM122 shall be replaced by the amended revision 3 of the Map Tile bearing the same reference attached to this Order, and Schedule 7 of the 2019 Order shall be amended accordingly.

2. This Order may be cited as the Ipswich Borough Council (Suffolk County Council (Borough of Ipswich) (Stopping, Waiting and Loading Prohibitions and Restrictions and On-Street Parking Places) (Consolidation) Order 2019) On-Street Parking Places Order 2025 and shall come into force on 10th November 2025.

THE COMMON SEAL of

IPSWICH BOROUGH COUNCIL

was affixed on 9th July 2025


in the presence of:



Authorised Officer



19726

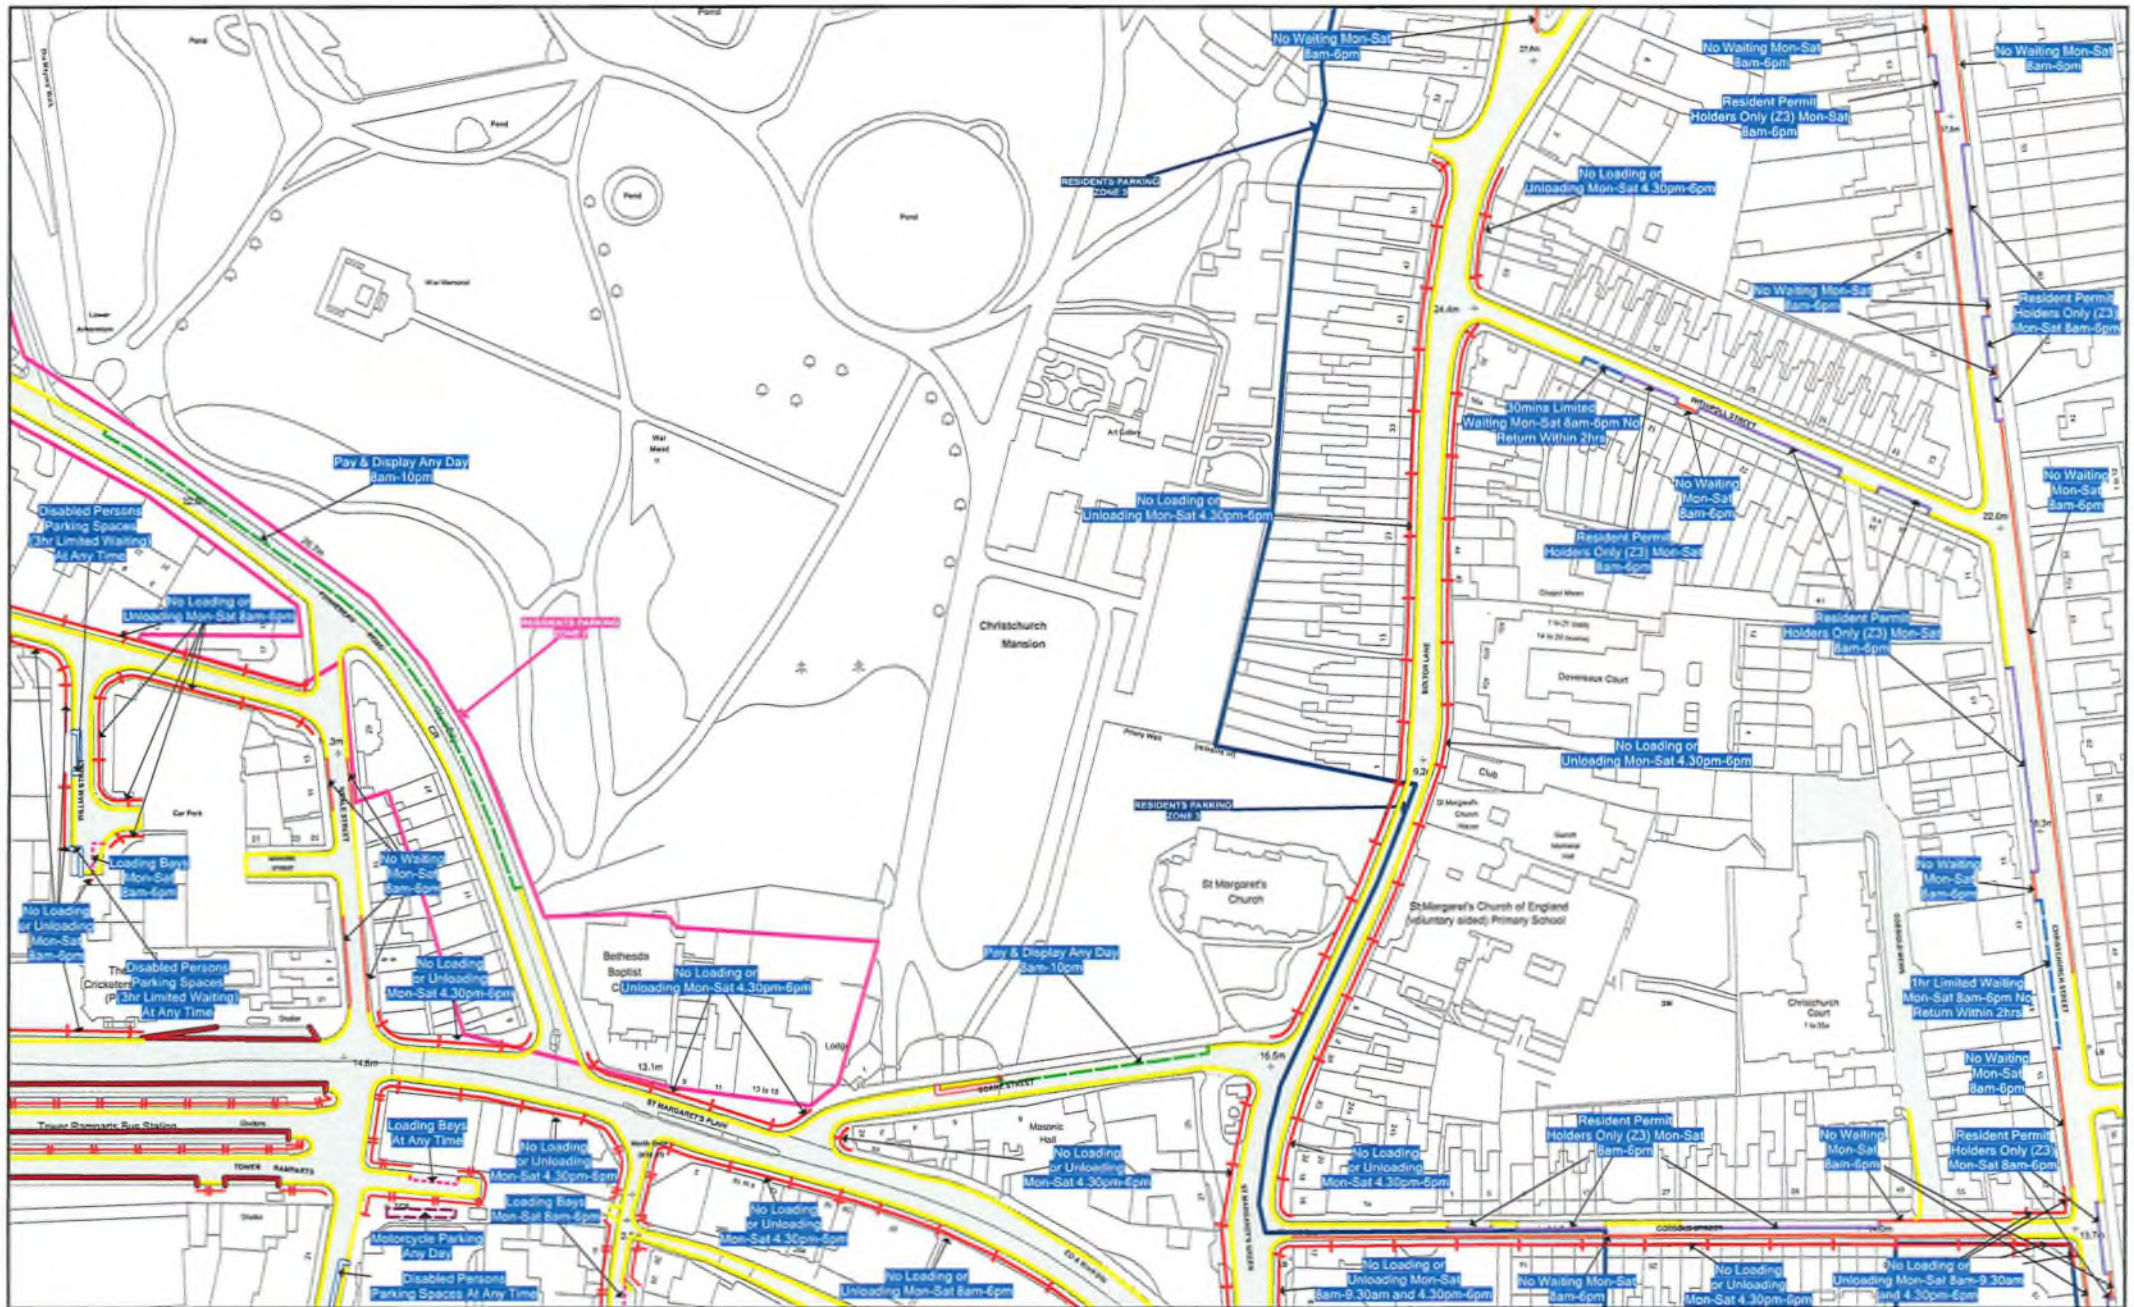


Order Title:
SUFFOLK COUNTY COUNCIL (BOROUGH OF IPSWICH) (STOPPING, WAITING AND LOADING PROHIBITIONS AND RESTRICTIONS AND ON-STREET PARKING PLACES) (CONSOLIDATION) ORDER 2019


 

SEE STATIC MAP SCHEDULE 2
 FOR RESTRICTIONS DISPLAYED


STATUS: PROPOSED



SCALE	1 : 1250 @ A3
DATE	16/04/2025
MAP	Tile Ref: GJ123
REVISION	3

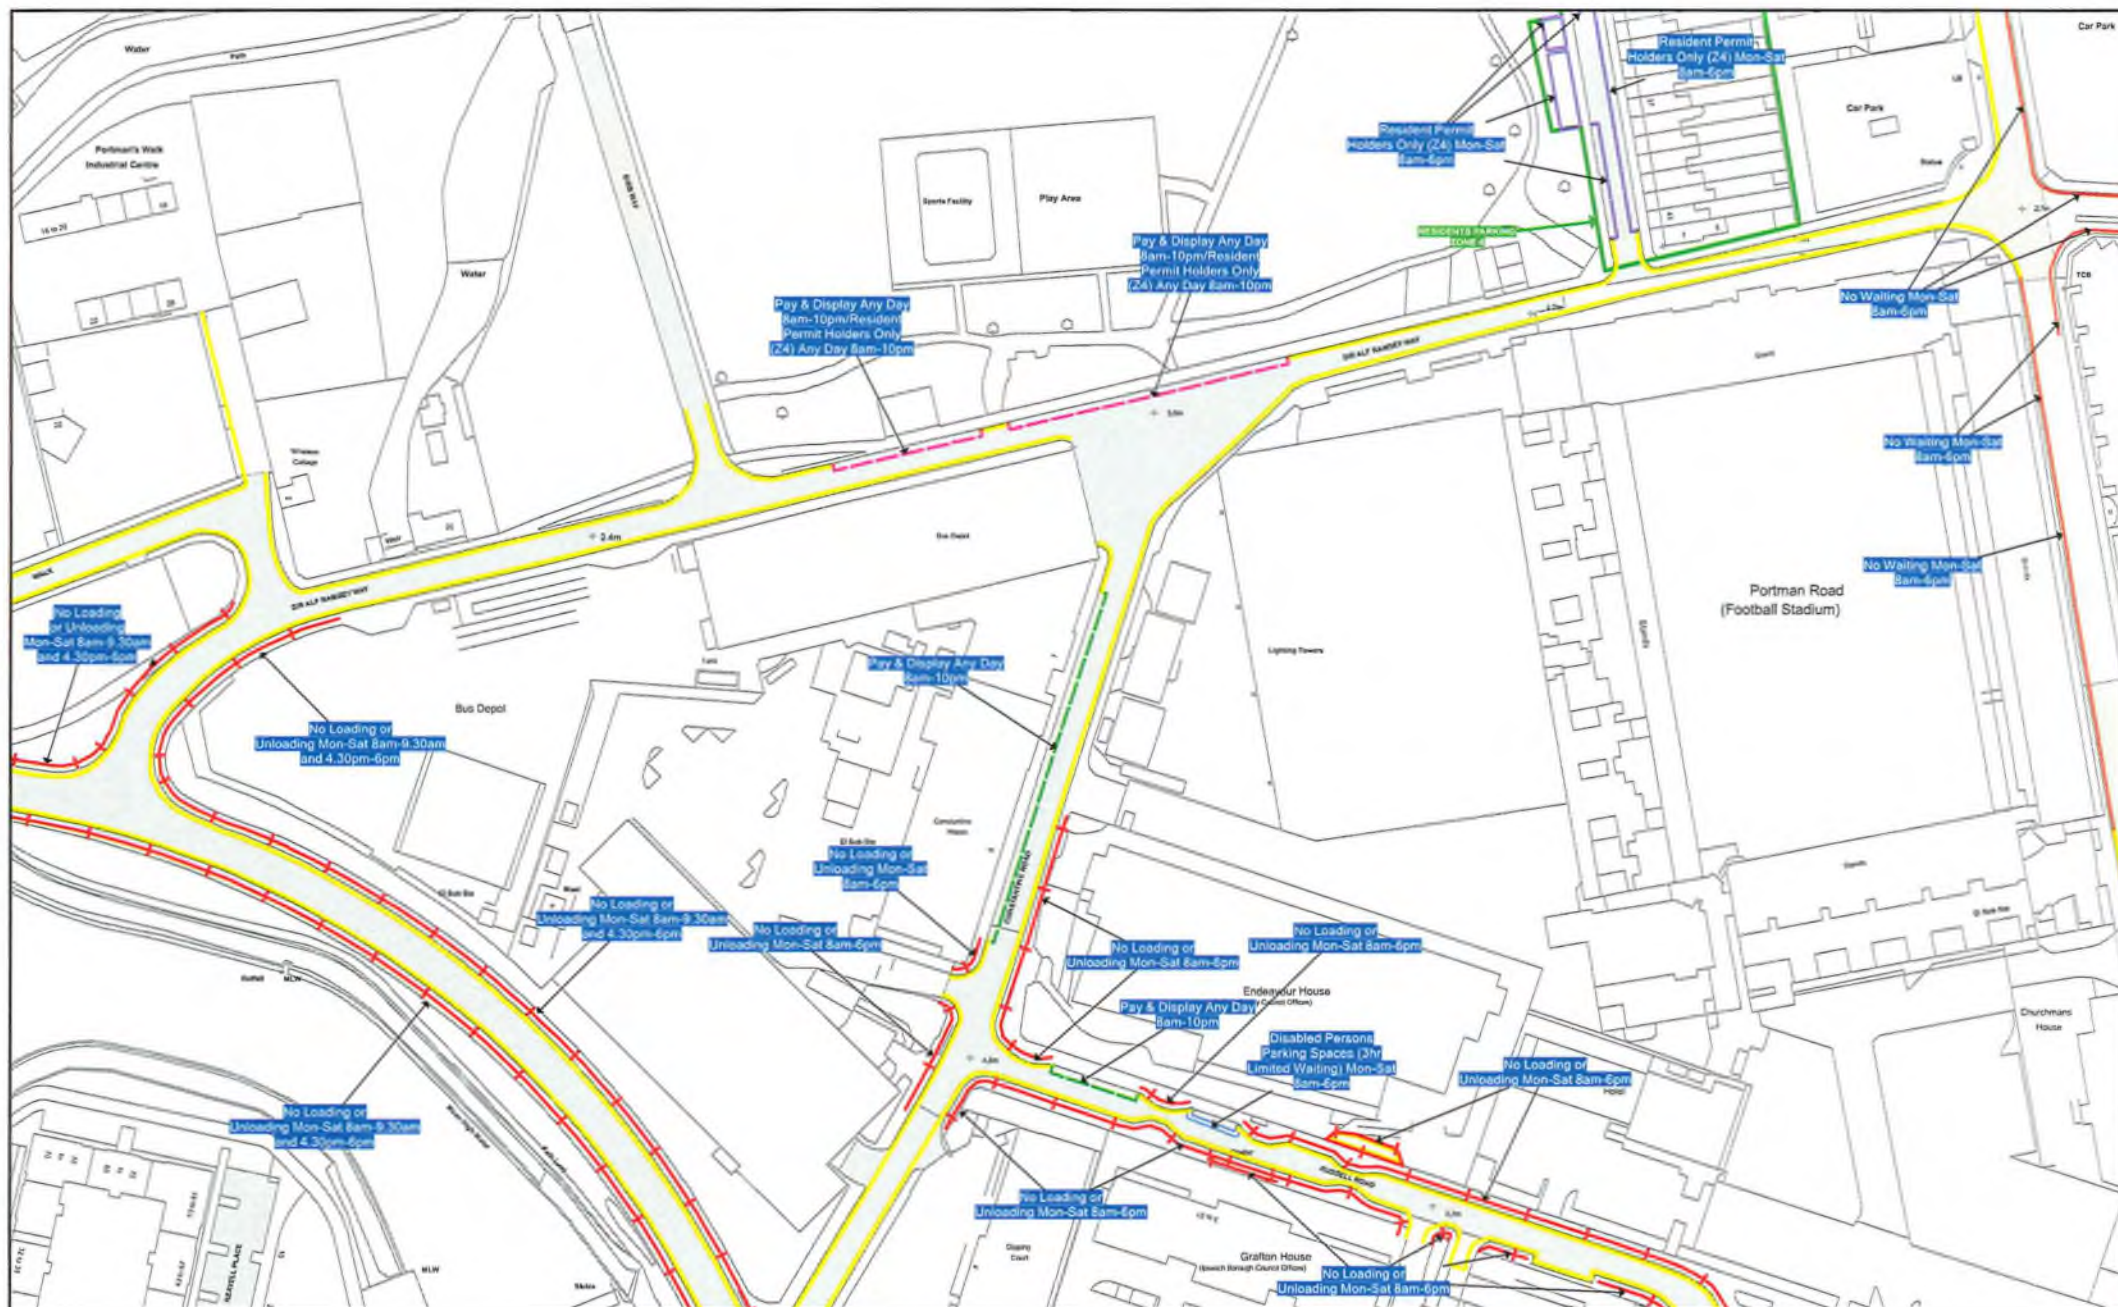

	Order Title: SUFFOLK COUNTY COUNCIL (BOROUGH OF IPSWICH) (STOPPING, WAITING AND LOADING PROHIBITIONS AND RESTRICTIONS AND ON-STREET PARKING PLACES) (CONSOLIDATION) ORDER 2019			 <small>This Map is based upon Ordnance Survey material with the permission of Ordnance Survey on behalf of the Controller of Her Majesty's Stationery Office. Crown copyright. Should be used for reproduction purposes. Crown copyright and may be used for annotation or other purposes. Suffolk County Council. Licence No. 100000000 2024</small>	SCALE	1 : 1250 @ A3
					DATE	16/04/2025
					MAP	Tile Ref: GL121
					REVISION	3
	SEE STATIC MAP SCHEDULE LEGEND FOR RESTRICTIONS DISPLAYED	STATUS: PROPOSED				

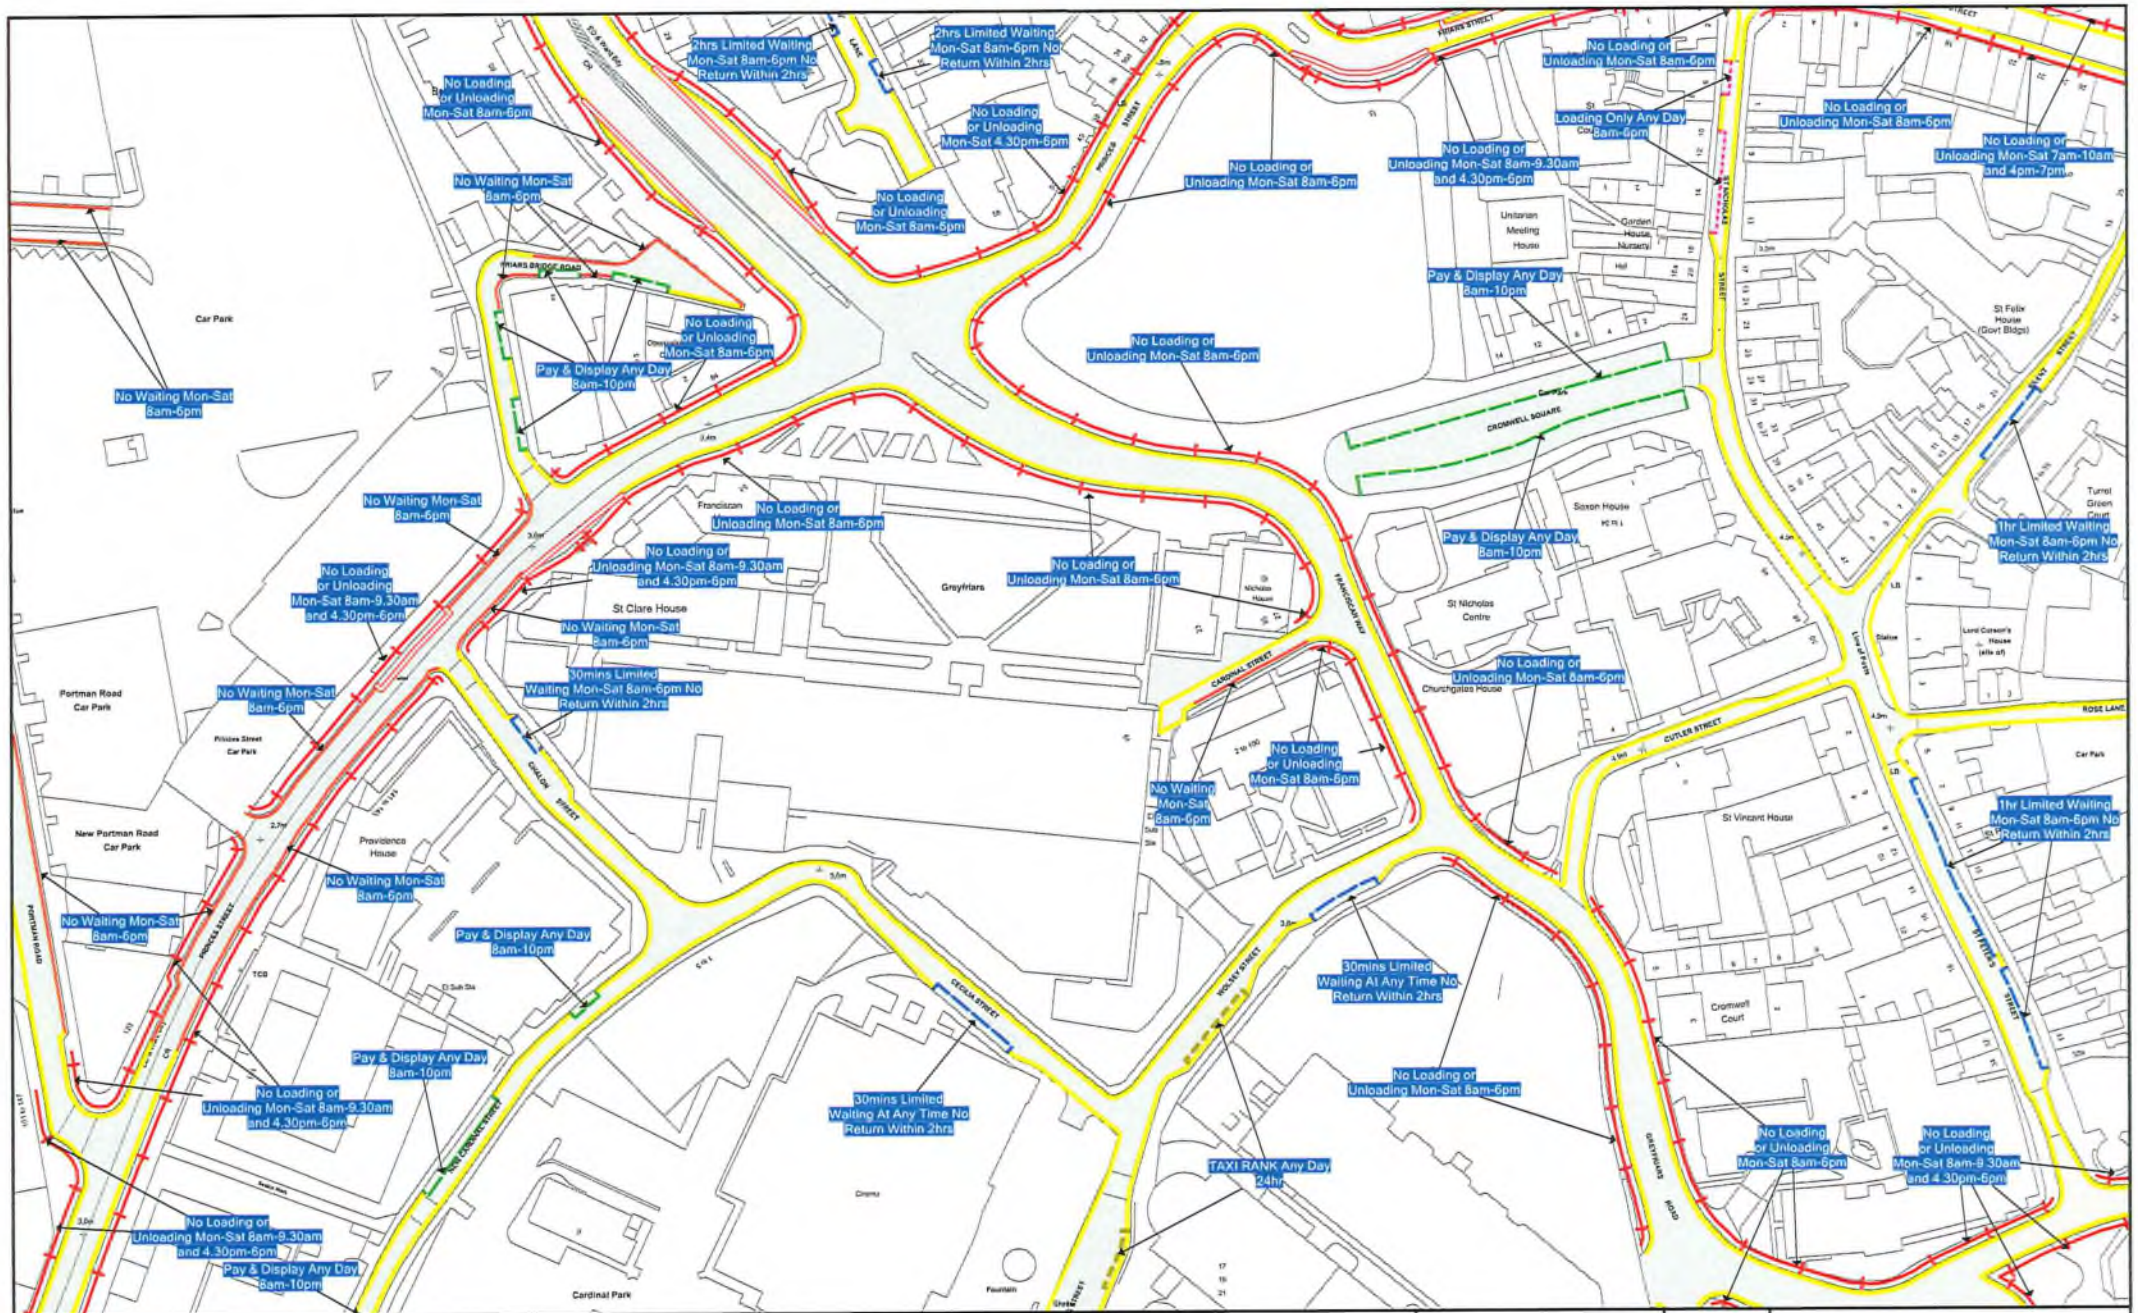


Order Title:
SUFFOLK COUNTY COUNCIL (BOROUGH OF IPSWICH) (STOPPING, WAITING AND LOADING PROHIBITIONS AND RESTRICTIONS AND ON-STREET PARKING PLACES) (CONSOLIDATION) ORDER 2019




SEE STATIC MAP SCHEDULE LEGEND FOR RESTRICTIONS DISPLAYED


STATUS: PROPOSED



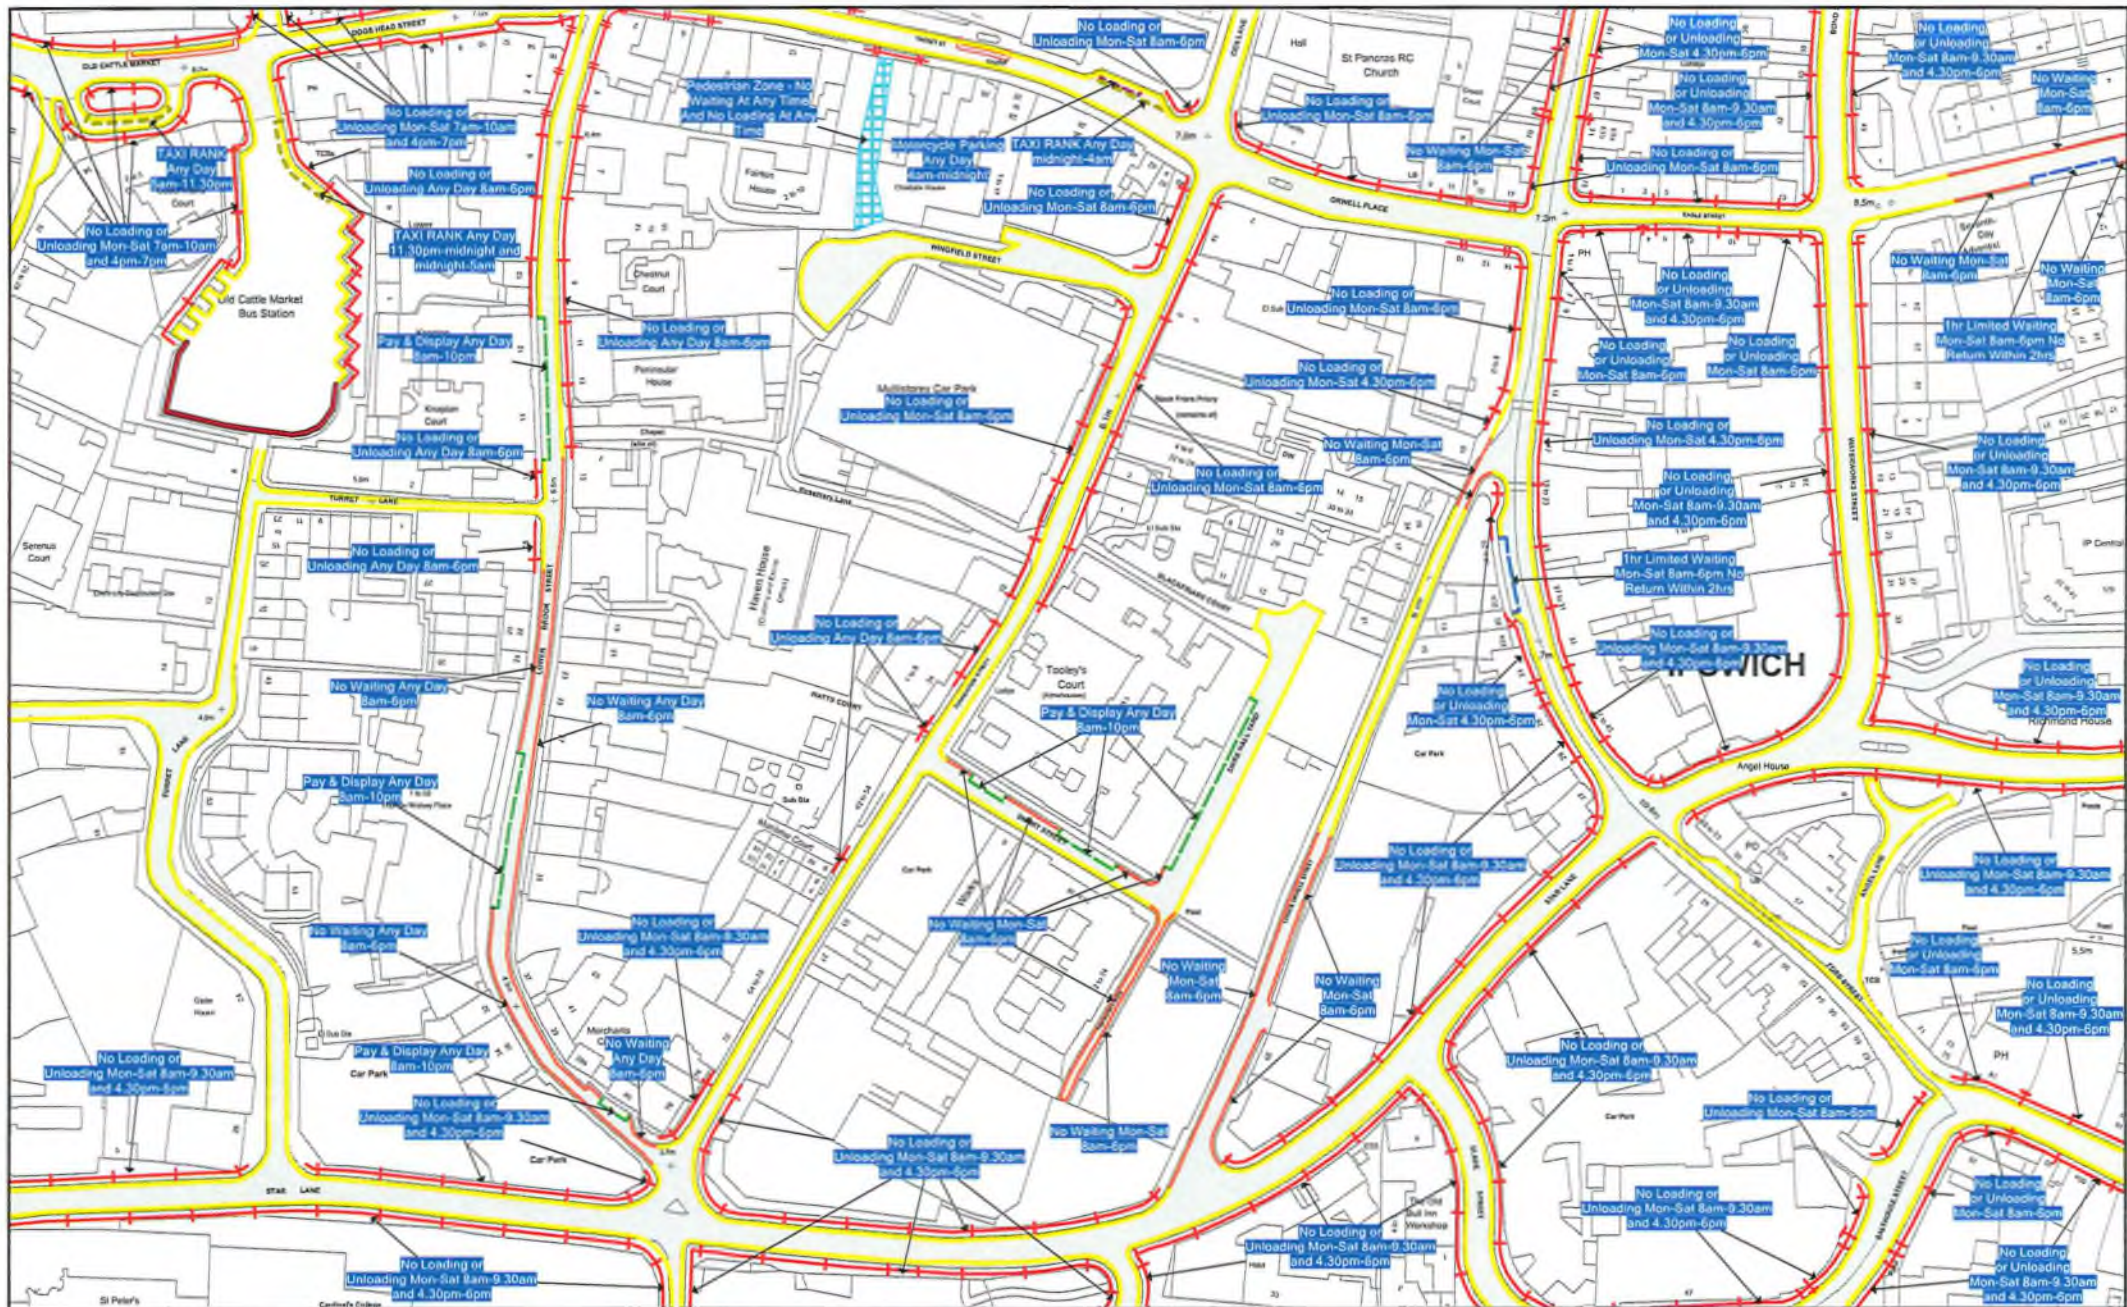


SCALE	1 : 1250 @ A3
DATE	16/04/2025
MAP	Tile Ref: GL122
REVISION	3

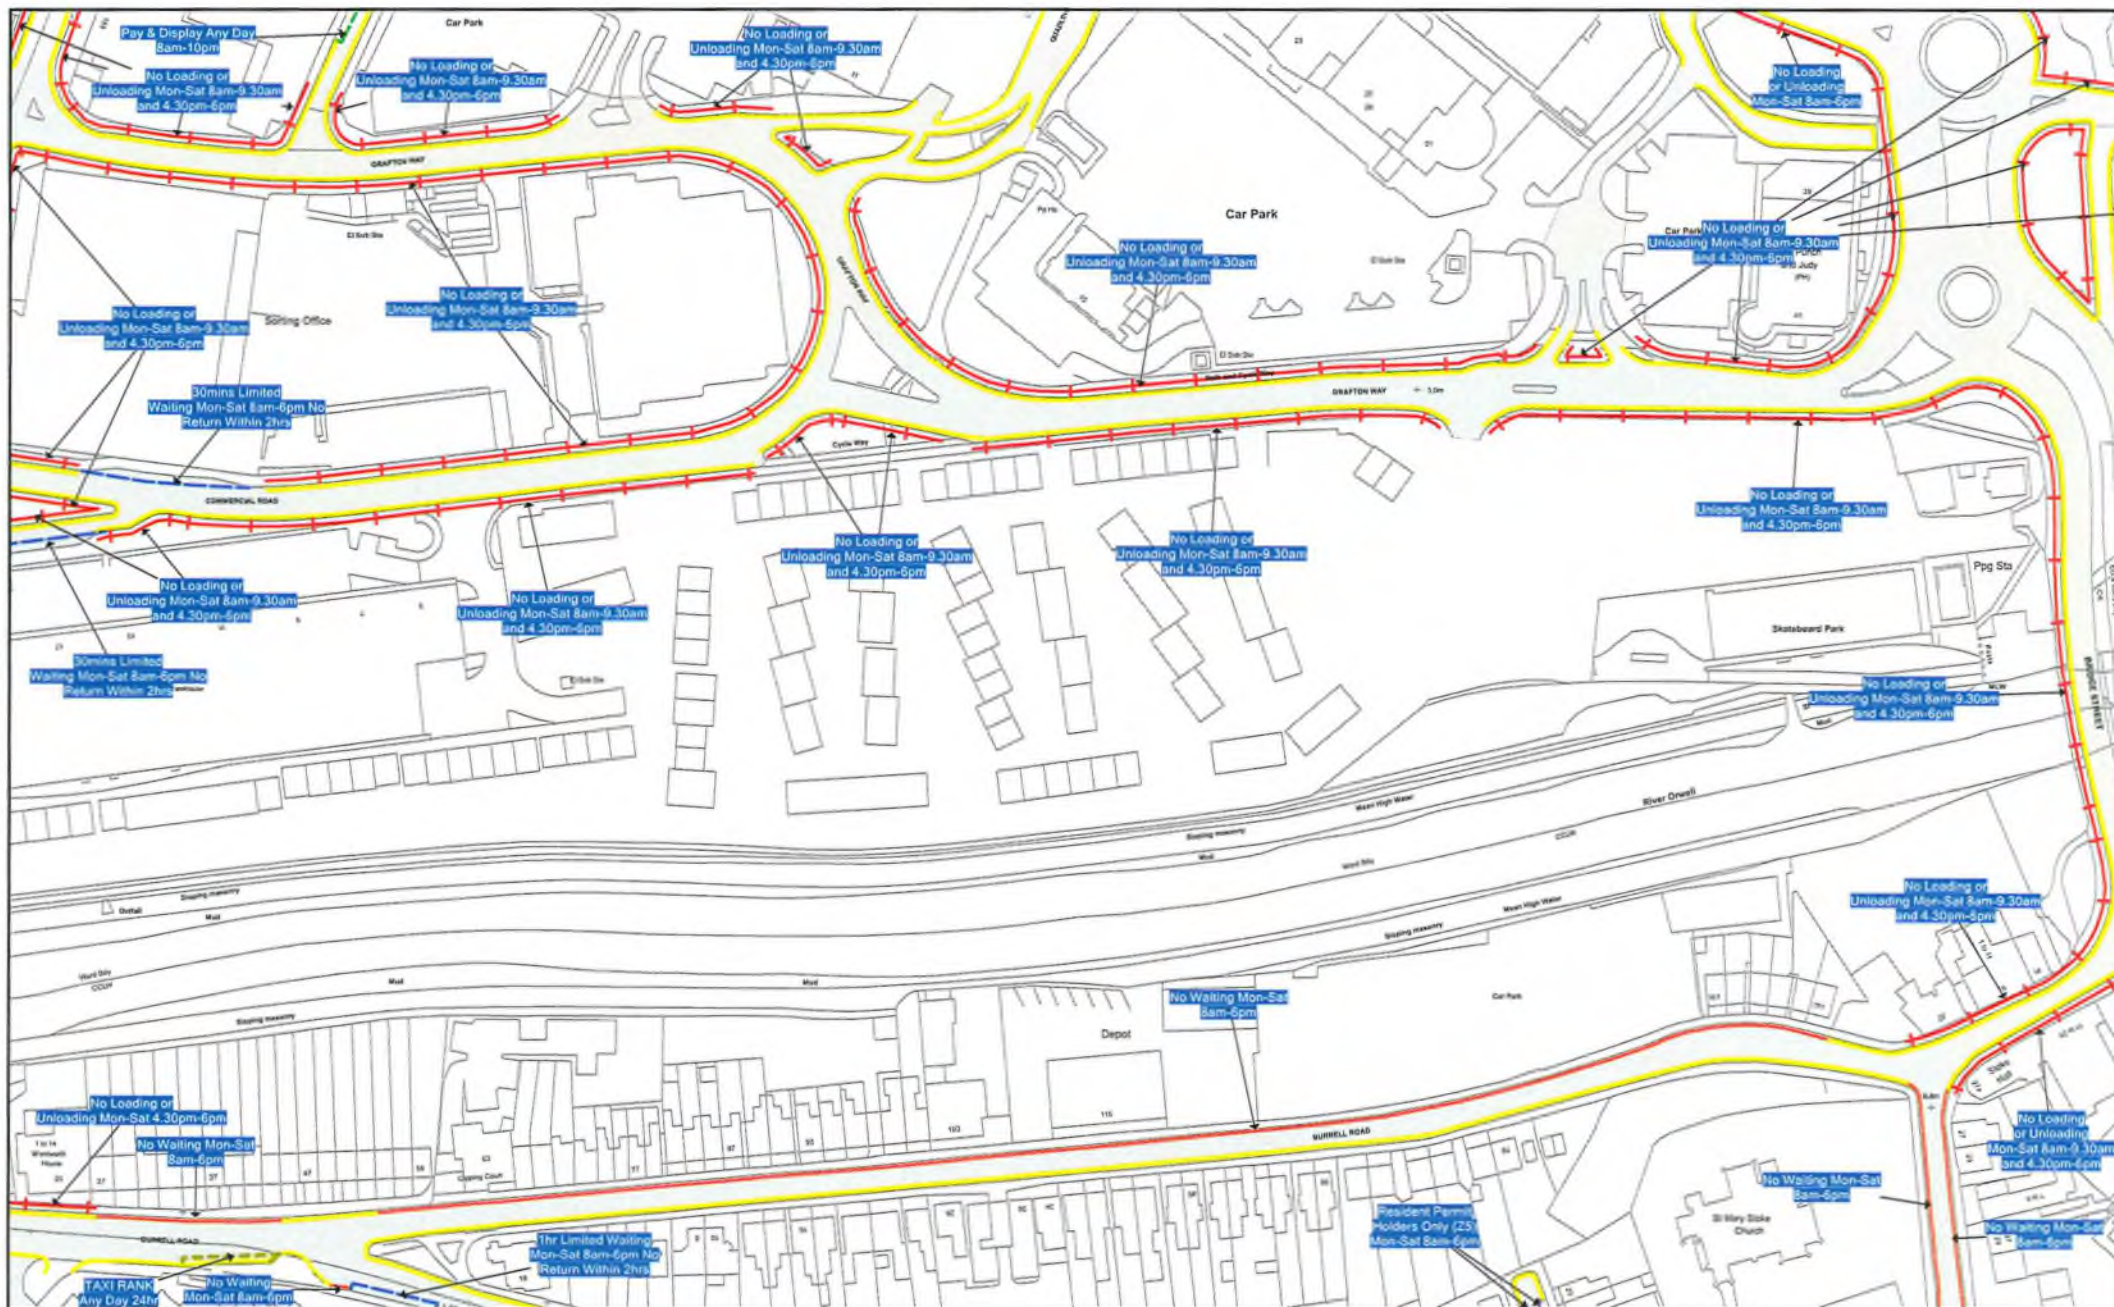

	Order Title: SUFFOLK COUNTY COUNCIL (BOROUGH OF IPSWICH) (STOPPING, WAITING AND LOADING PROHIBITIONS AND RESTRICTIONS AND ON-STREET PARKING PLACES) (CONSOLIDATION) ORDER 2019			 <small>This map is based upon Ordnance Survey material with the permission of Ordnance Survey on behalf of the Controller of Her Majesty's Stationery Office. Crown copyright, published by permission. All rights reserved. It may be used for personal or non-commercial purposes only. It may not be reproduced, stored in a retrieval system, or transmitted in any form or by any means, electronic, mechanical, photocopying, recording, or by any information storage or retrieval system, without the prior written permission of the Controller of Her Majesty's Stationery Office. Suffolk County Council Licence No: 10002004 2024</small>	SCALE	1 : 1250 @ A3
					DATE	16/04/2025
					MAP	Tile Ref: GL123
					REVISION	4
SEE STATIC MAP SCHEDULE LEGEND FOR RESTRICTIONS DISPLAYED		STATUS: PROPOSED				



	Order Title: SUFFOLK COUNTY COUNCIL (BOROUGH OF IPSWICH) (STOPPING, WAITING AND LOADING PROHIBITIONS AND RESTRICTIONS AND ON-STREET PARKING PLACES) (CONSOLIDATION) ORDER 2019			 <small>This map is based upon Ordnance Survey material with the permission of Ordnance Survey on behalf of the Controller of Her Majesty's Stationery Office. Crown copyright. Unauthorised reproduction is prohibited. Downloading and use may lead to prosecution or civil proceedings. Suffolk County Council Licence No: 100033301 001</small>	SCALE	1 : 1250 @ A3
					DATE	16/04/2025
					MAP	Tile Ref: GM122
					REVISION	3
SEE STATIC MAP SCHEDULE LEGEND FOR RESTRICTIONS DISPLAYED		STATUS: PROPOSED				