


EXISTING LAYOUT

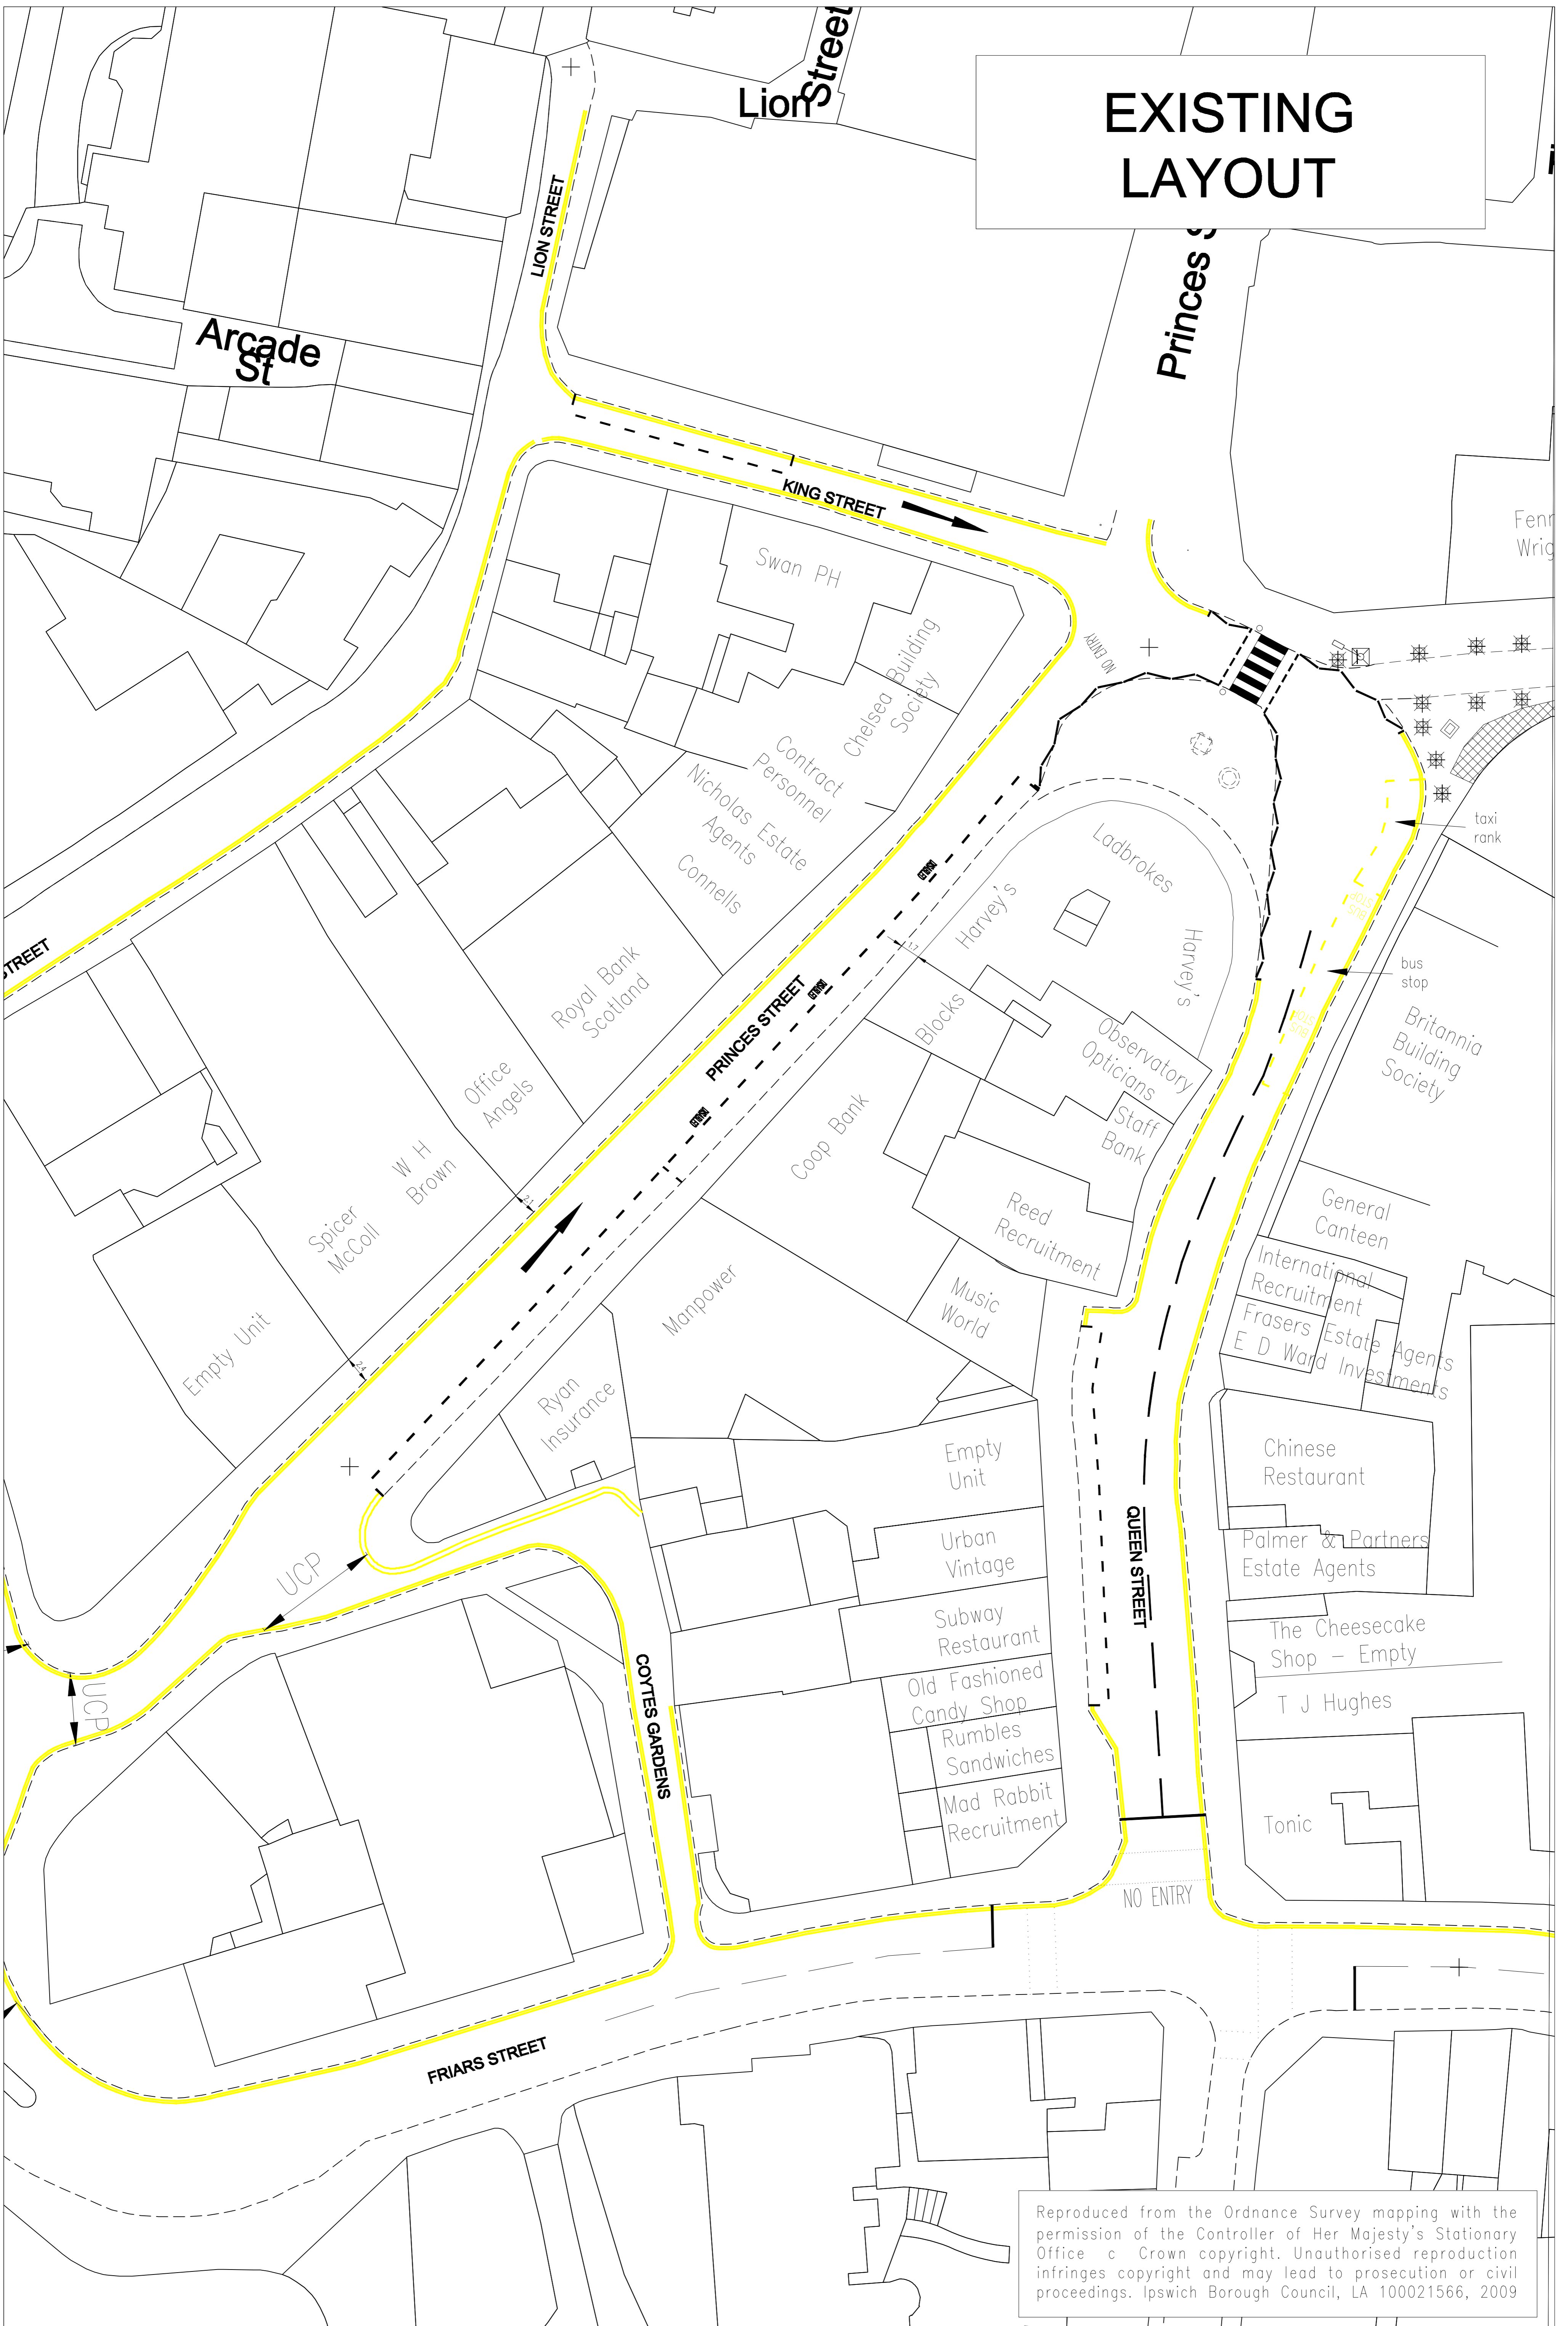

Reproduced from the Ordnance Survey mapping with the permission of the Controller of Her Majesty's Stationary Office © Crown copyright. Unauthorised reproduction infringes copyright and may lead to prosecution or civil proceedings. Ipswich Borough Council, LA 100021566, 2009